

GOA STATE INFRASTRUCTURE DEVELOPMENT CORPORATION LIMITED

7th Floor, EDC House, Dr. Atmaram Borkar Road, Panaji - Goa

Tel.: (0832) 2493550 Email: email@gsidcltd.com



PUBLIC NOTICE

Temporary closure of one lane of road with continued traffic movement on the other lane of the existing old bridge at Hodar in Curchorem Constituency.


This is to bring to the notice as per the Notification no. 37/128/2008/MAG/M.0877 Dated 26/12/2022 issued by the office of the District Magistrate, South Goa, **one lane of the existing bridge at Hodar in Curchorem Constituency shall be closed for Vehicular Traffic and Vehicles will be diverted on the other lane from 04/01/2023 to 15/05/2023.**

For further details of road closure and access, public may visit GSIDC Website <https://www.gsidcltd.com>.

Place: Panaji-Goa.

Date: 04/01/2023.

Sd/-
MANAGING DIRECTOR
GSIDC LTD.

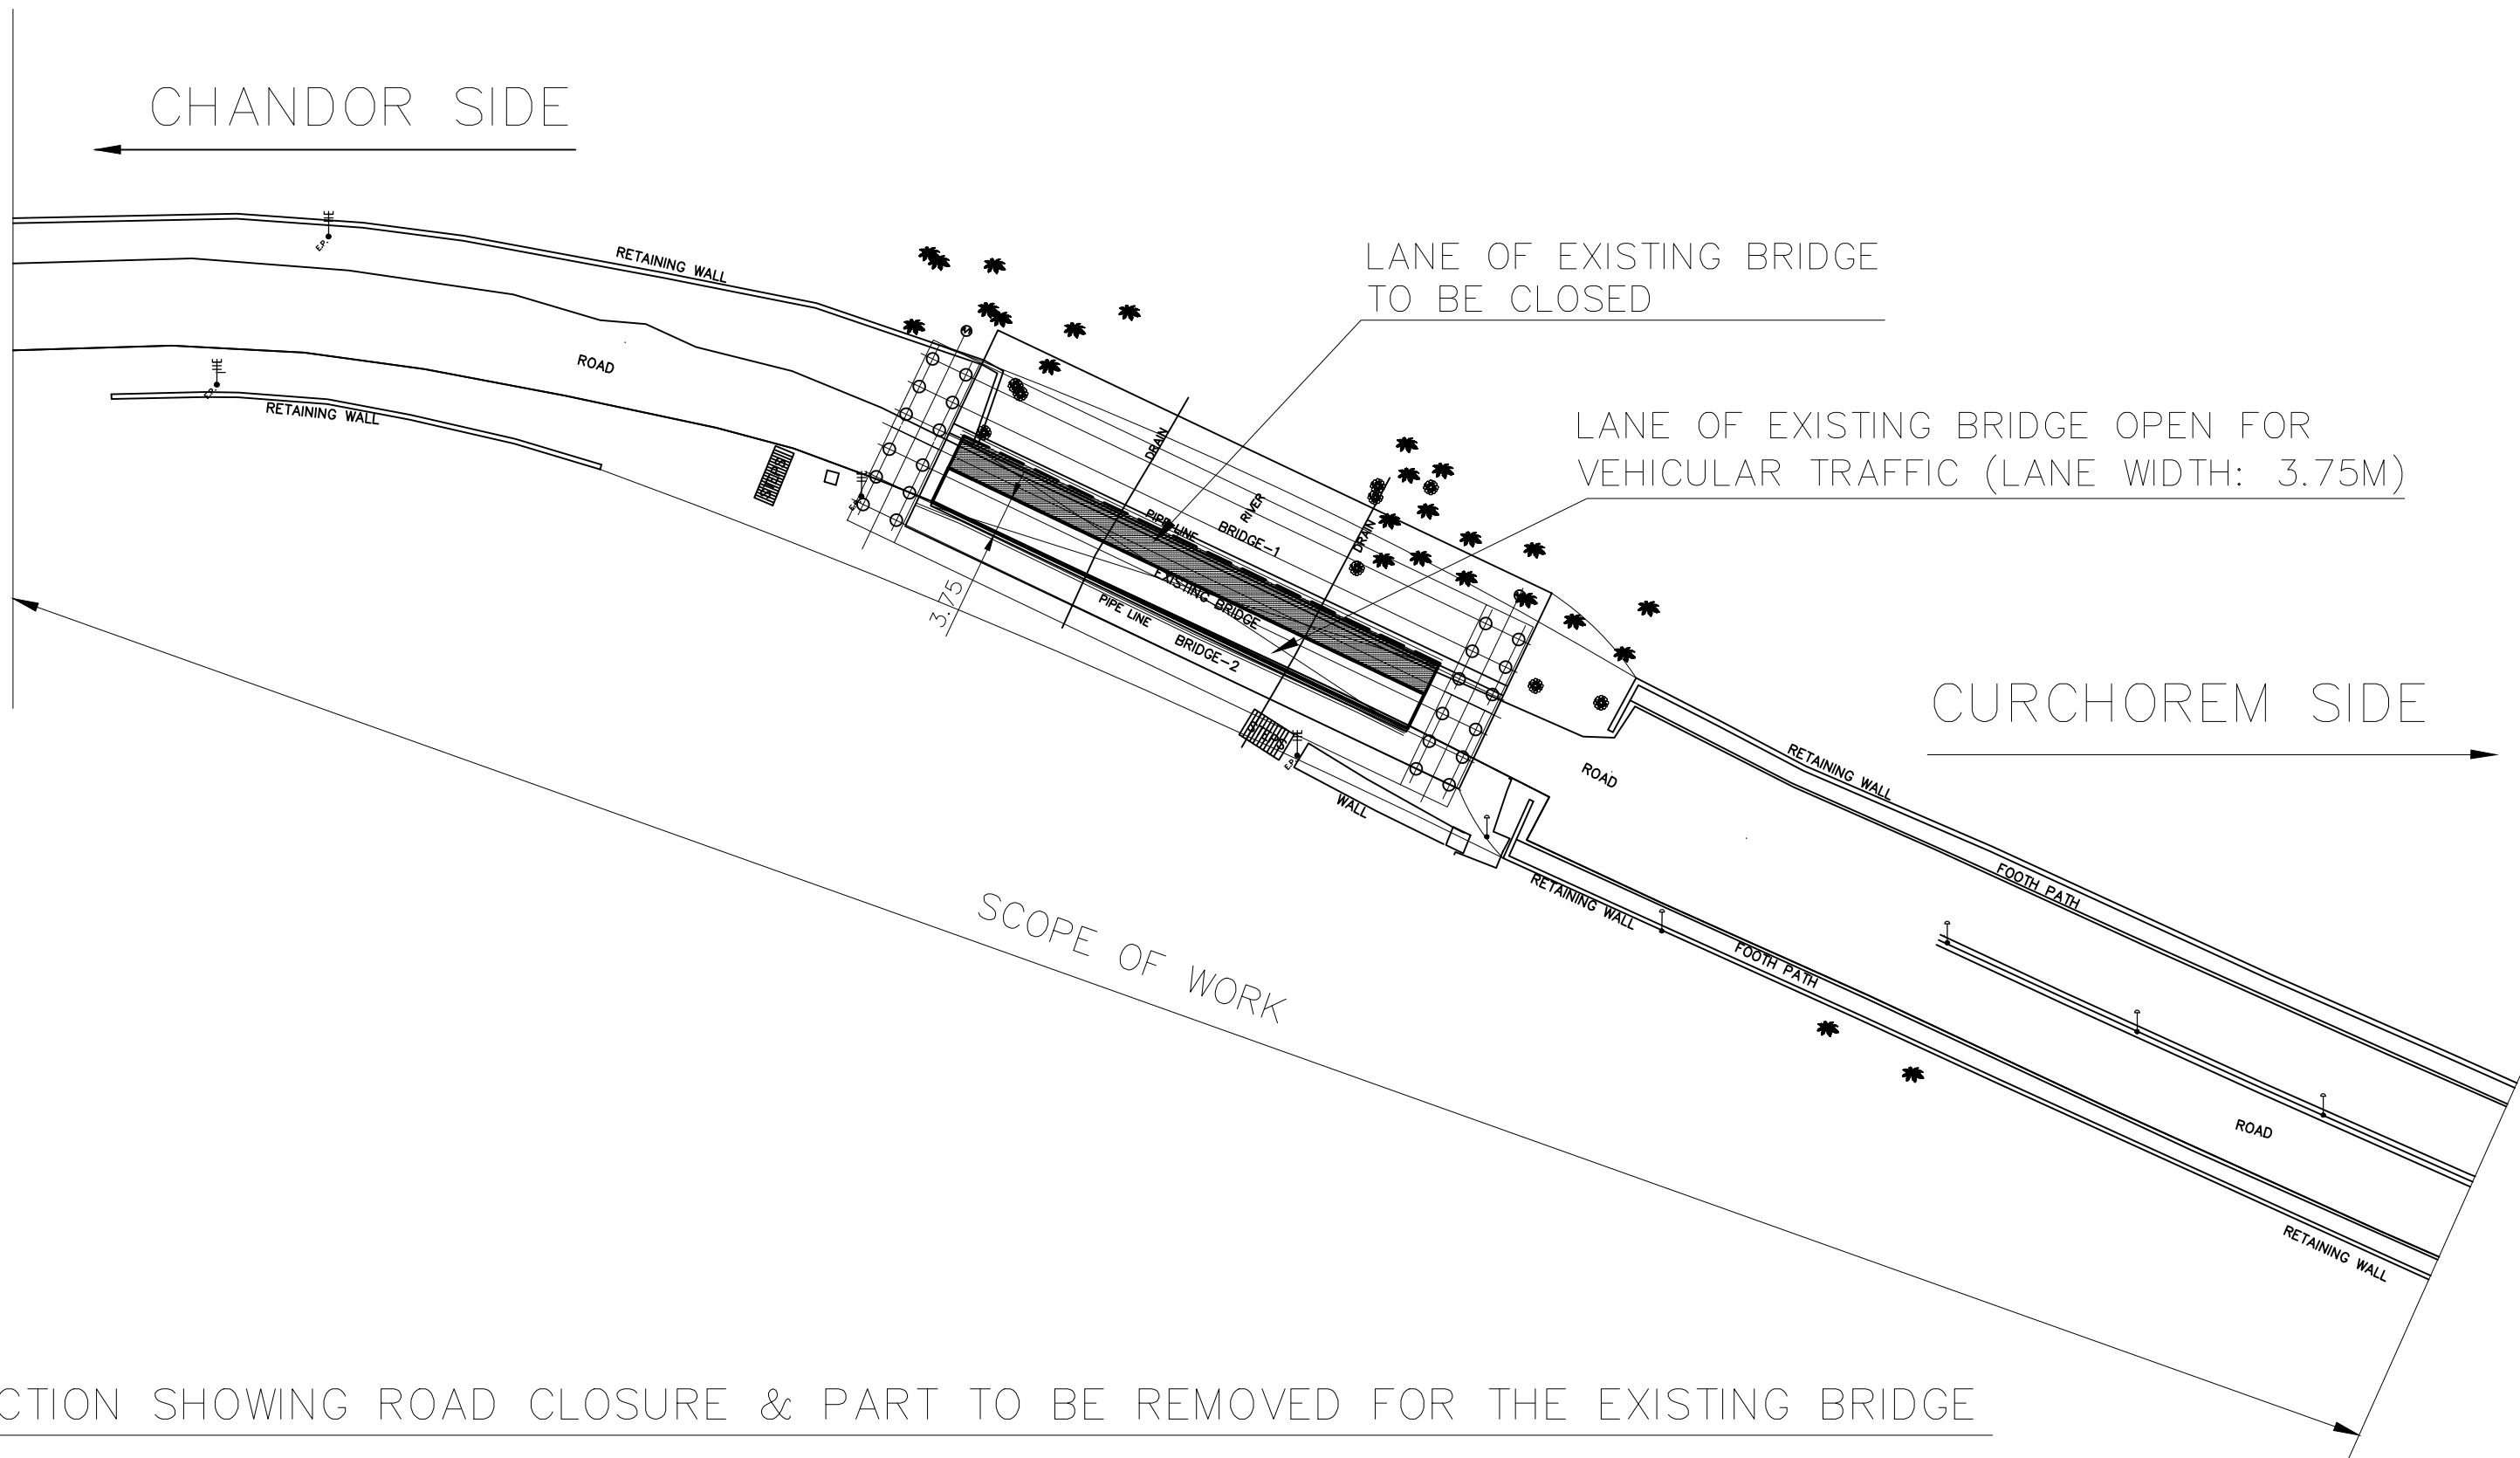

SECTION SHOWING ROAD CLOSURE & PART TO BE REMOVED FOR THE EXISTING BRIDGE

CLIENT

GOA STATE INFRASTRUCTURE DEVELOPMENT CORPORATION
 7th Floor, 'EDC House',
 Dr.Atmaram Borkar Rd.,
 Panaji, GOA

PROJECT :

CONSTRUCTION OF FOUR LANE BRIDGE AT HODAR
 IN CURCHOREM CONSTITUENCY

CONSULTING ENGINEERS



MADHAV KAMAT & ASSOCIATES

JULIETA BLDG., SWATANTRYA PATH,
 VASCO-DA-GAMA, GOA.

FILE : PHILIP/D:/HODAR

TITLE : PLAN & SECTION SHOWING ROAD CLOSURE
 & PART TO BE REMOVED FOR THE EXISTING BRIDGE

SCALE AS SHOWN	DRN.BY PADMAJA	CHKD. <i>pbp</i>	REV.
DATE 05-08-2022	DRG.NO. HODAR-BRI/TEMP-02	APPROVED <i>pbp</i>	